




GOLF CLUB CONCORDIA

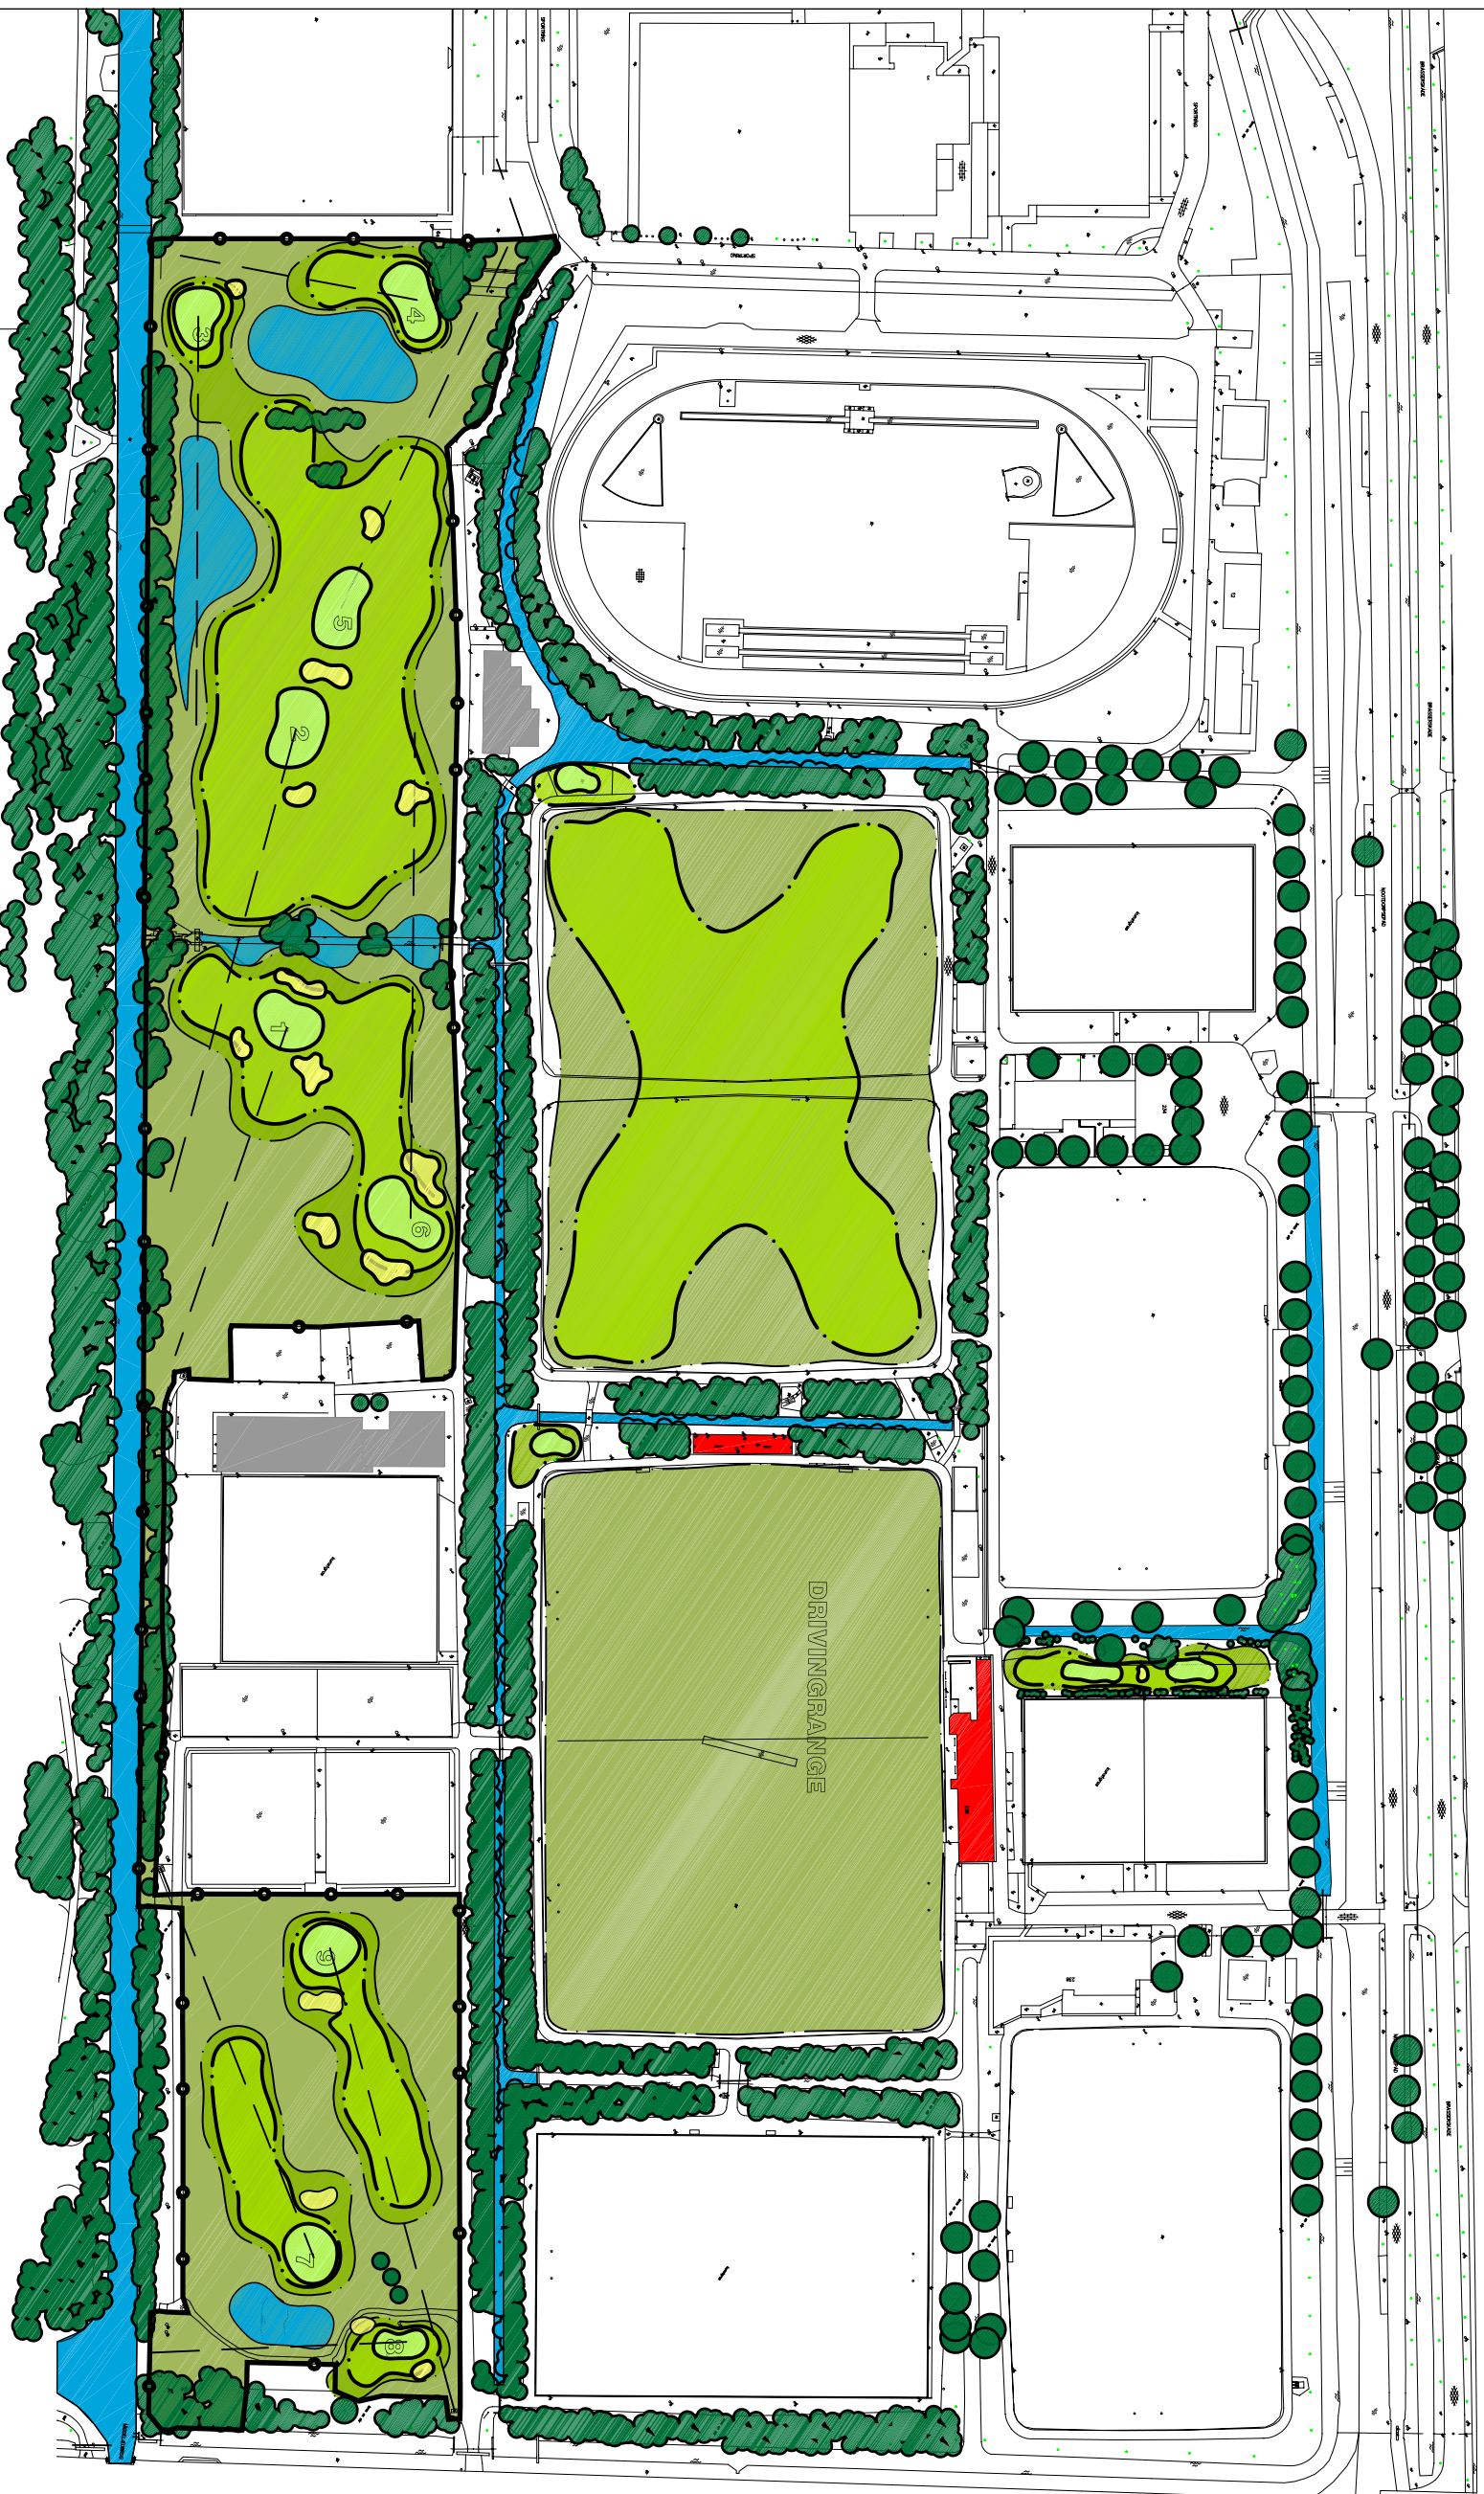

Concordia			
Delft	d.d.	5 December	200
par3 baan	hole	lengte	par
1	95	3	3
2	130	3	3
3	110	3	3
4	65	3	3
5	110	3	3
6	135	3	3
7	115	3	3
8	70	3	3
9	133	3	3
	963	27	
	1926	54	

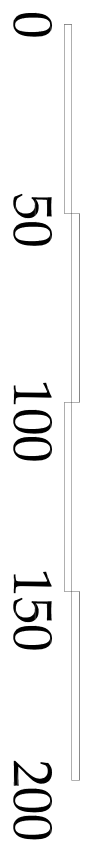

JOL GOLF DESIGN

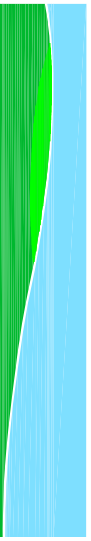

MASTERPLAN MODEL par3 baan

schaal 1:2000 / A3-formaat

datum 29-10-07